



back elevation - base
1/4" = 1'-0"

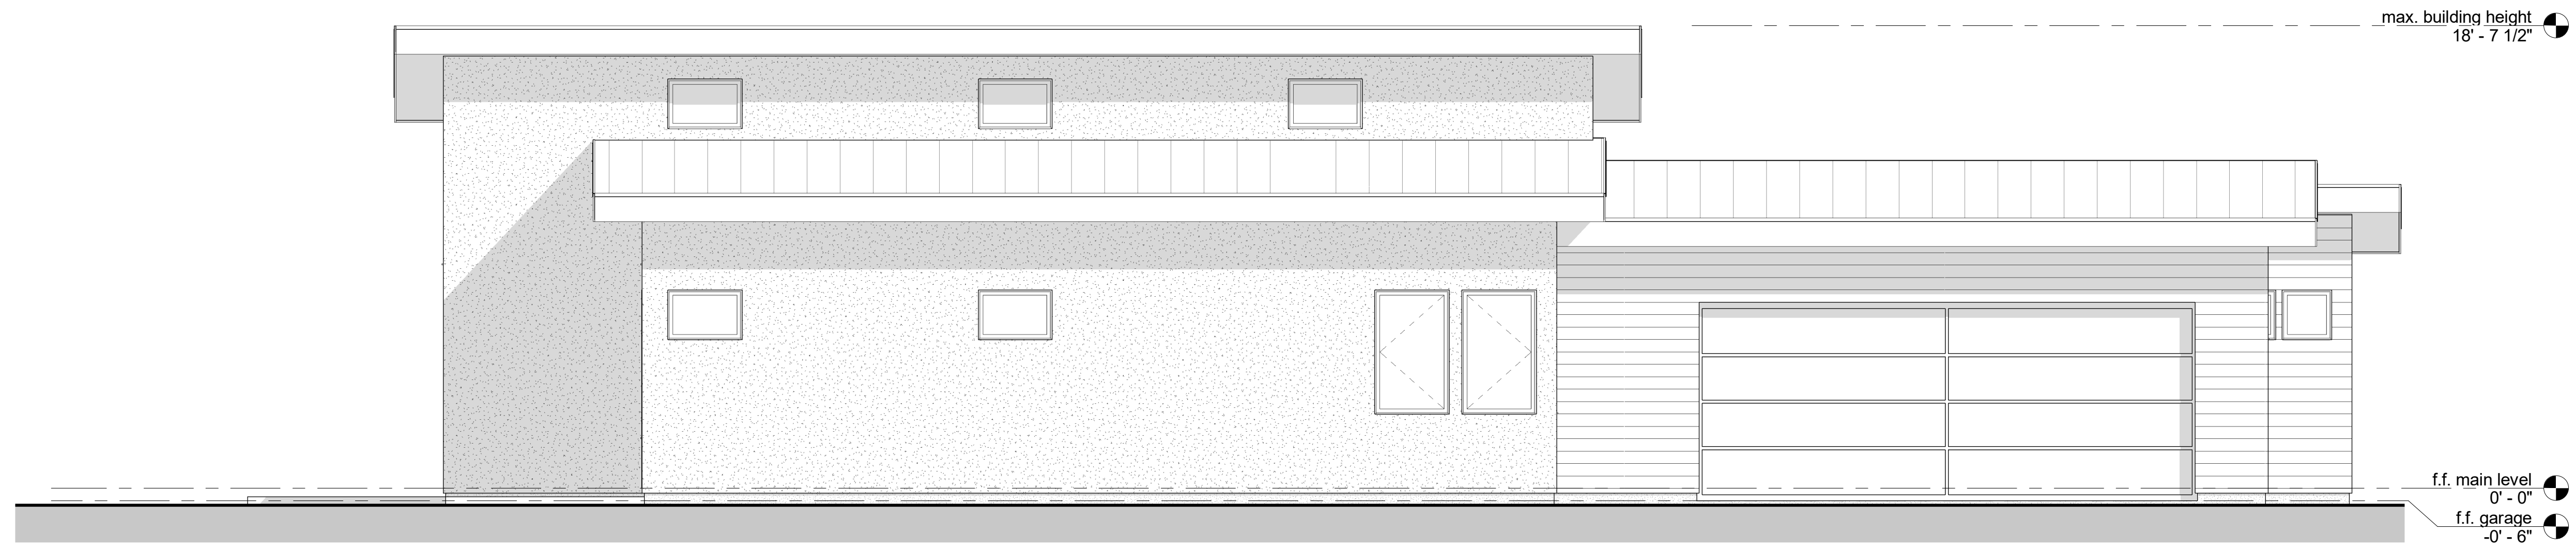

left elevation - base
1/4" = 1'-0"

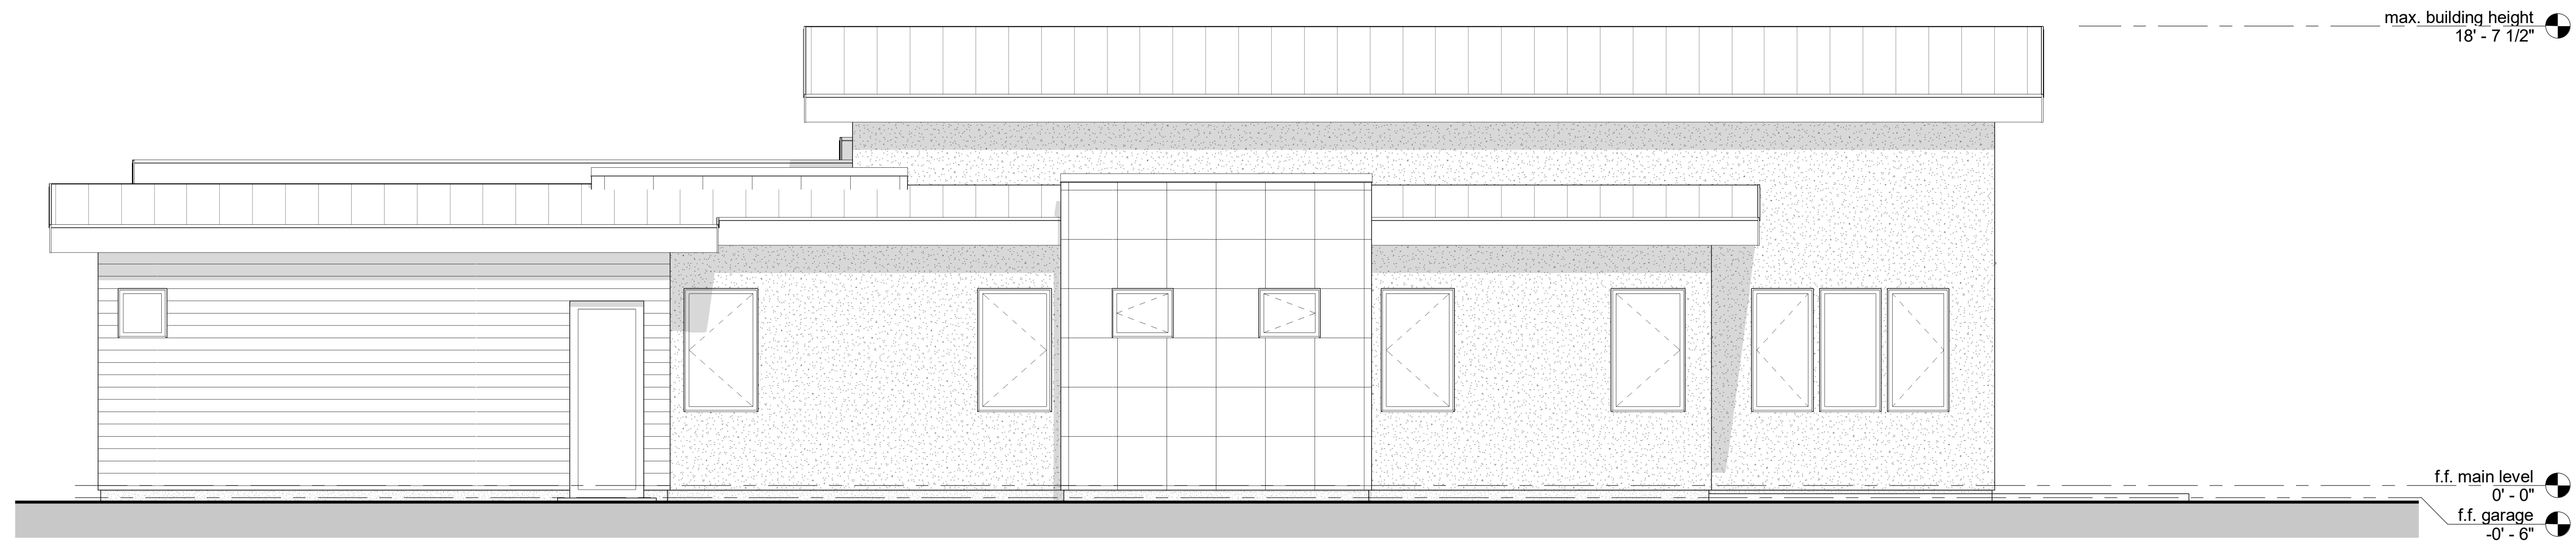

right elevation - base
1/4" = 1'-0"



front elevation - base
1/4" = 1'-0"

Architectural
design group
4110 mill street, suite 205
reno, nevada 89502

NOT FOR CONSTRUCTION

phone: 775.323.8282
e-mail: info@adgreno.com
web: www.adgreno.com

robert a. fabri, architect

copyright
This design and drawings are protected under NRS 603 and USC copyright title 17. Unauthorized reproduction or distribution is a violation of state and federal law.

project
plan 2 - "harmony"
meraki place
manzanita lane
reno, nevada

description
Sheet Title
exterior elevations - base
Date
07.15.20
Drawn By
SU, rf
Checked By
r.f.

permit approval

sheet
a3.2