


back elevation - base
1/4" = 1'-0"



left elevation - base
1/4" = 1'-0"

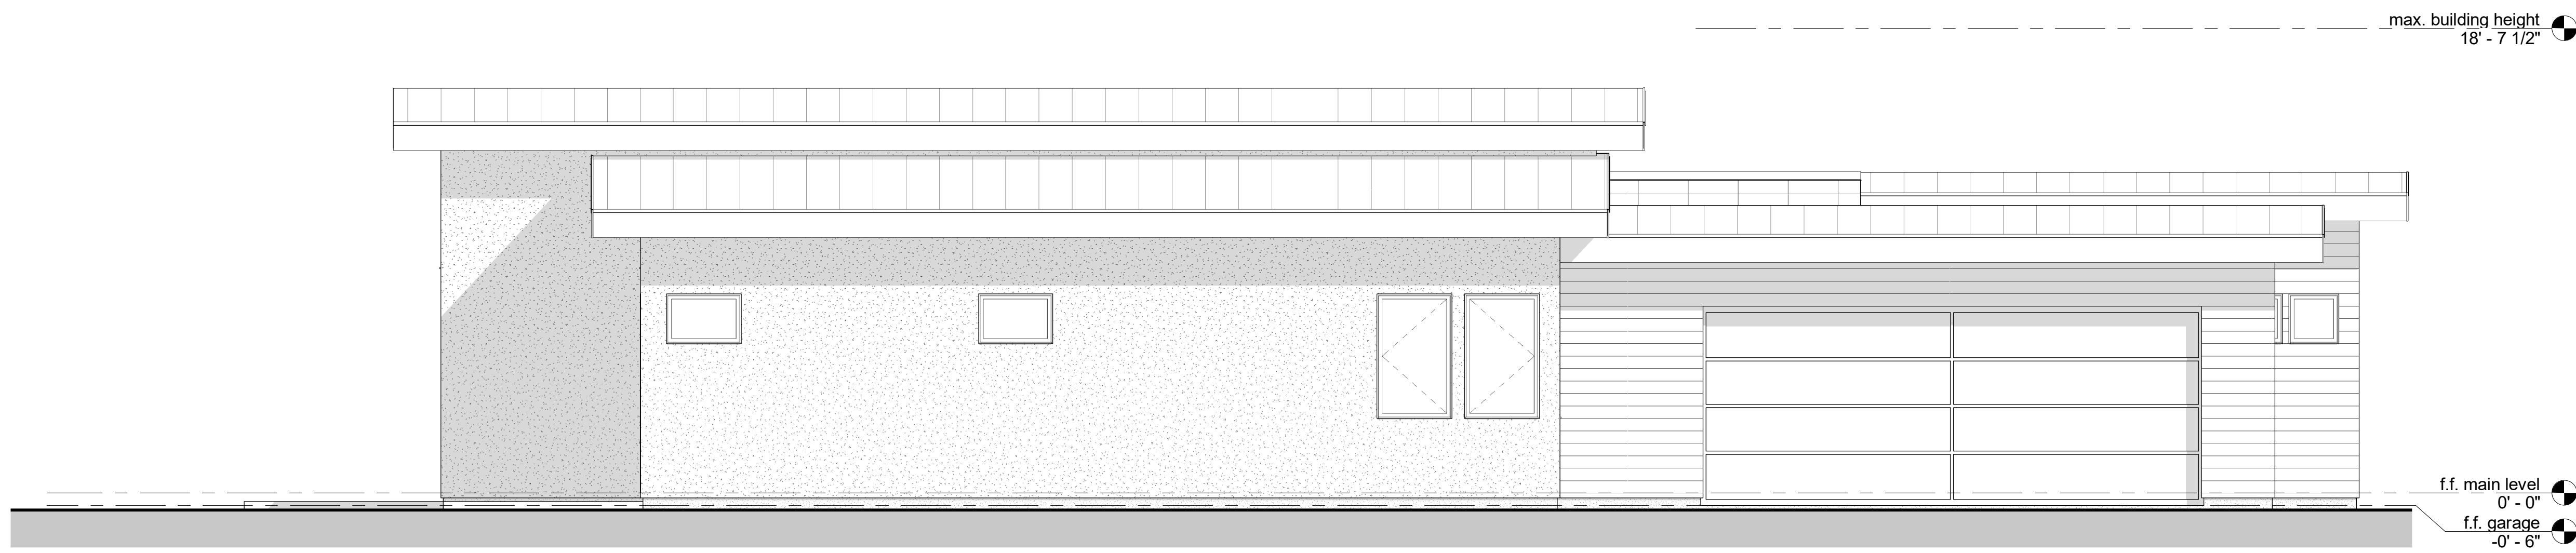

right elevation - base
1/4" = 1'-0"



front elevation - base
1/4" = 1'-0"

architectural
design group
4110 mill street, suite 205
reno, nevada 89502

phone: 775.323.8282
e-mail: info@adgreno.com
web: www.adgreno.com

robert a. fabri, architect

copyright
The design and drawings contained herein are protected under NRS 603 and USC copyright title 17. Unauthorized reproduction or distribution is a violation of state and federal law.

project
plan 2 - "harmony"
meraki place
manzanita lane
reno, nevada

description	revisions
Sheet Title exterior elevations - base Date: 07.15.20 Drawn By: SU, rf Checked By: r.f.	

permit approval

sheet a3.2

NOT FOR CONSTRUCTION