


main level floor plan - option 1  
 garage 1 - option 1 -697 sq. ft.  
 scale: 1/4" = 1'-0"

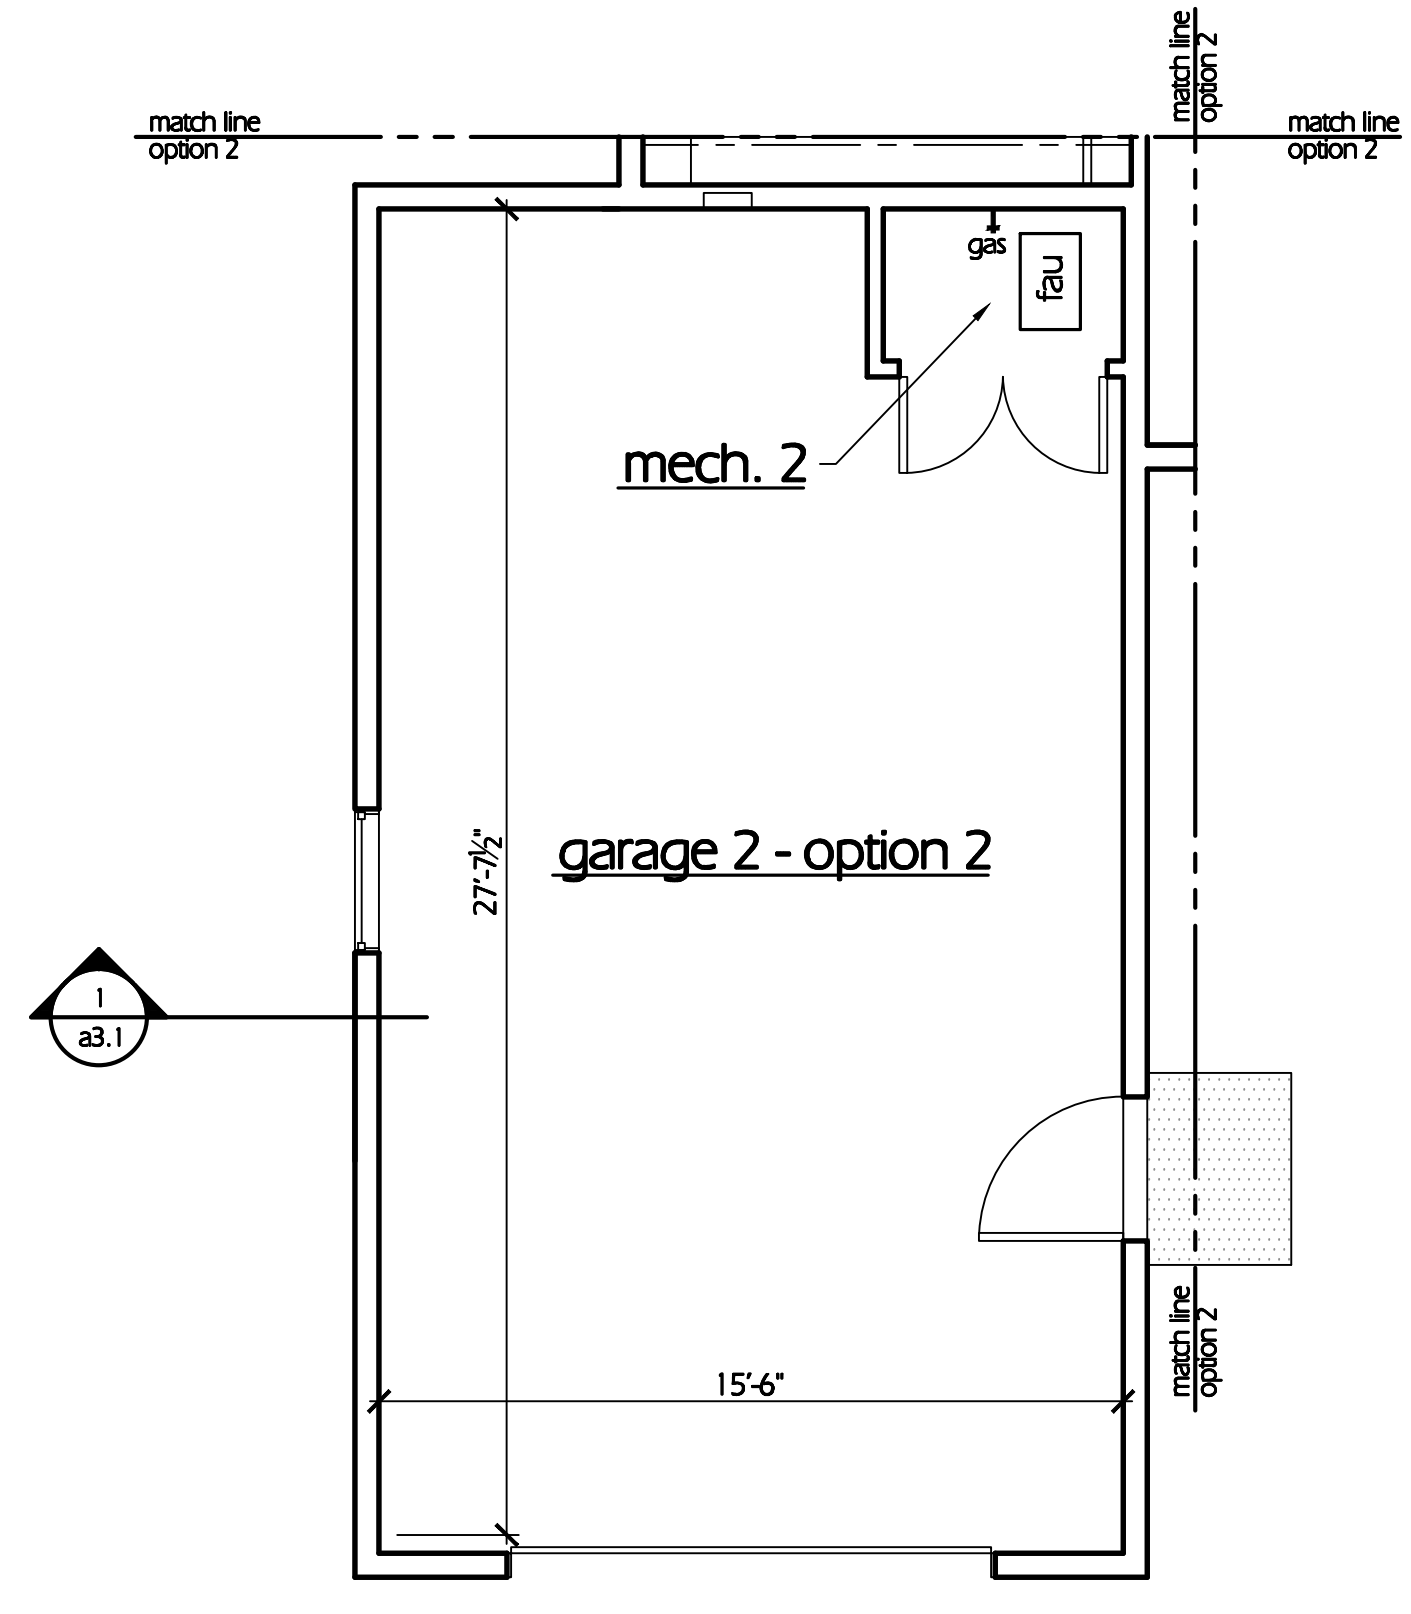

main level floor plan - option 2  
 garage 2 - option 2 -475 sq. ft.  
 scale: 1/4" = 1'-0"

*architectural*  
 design group  
 410 mill street, suite 205  
 reno, nevada 89502

phone: 775.323.8282  
 e-mail: info@adgreno.com  
 web: www.adgreno.com

robert a. fabri, architect

copyright  
 The design and drawings contained herein are protected under NRS 633 and are the property of the Architect. Any reproduction or distribution is a violation of state and federal law.

project

plan 1 - "creativity"

meraki place  
 manzanita lane  
 reno, nevada

description

sheet title:  
 main level floor plans - option 1 & 2  
 drawing file:  
 floor plan.dwg  
 08.10.20  
 drawn by:  
 r.a.f.  
 checked by:  
 r.f.

sheet

a2.2

permit approval

revisions