


main level floor plan - option 2

garage 1 - option 2

-934 sq. ft.

scale: 1/4" = 1'-0"

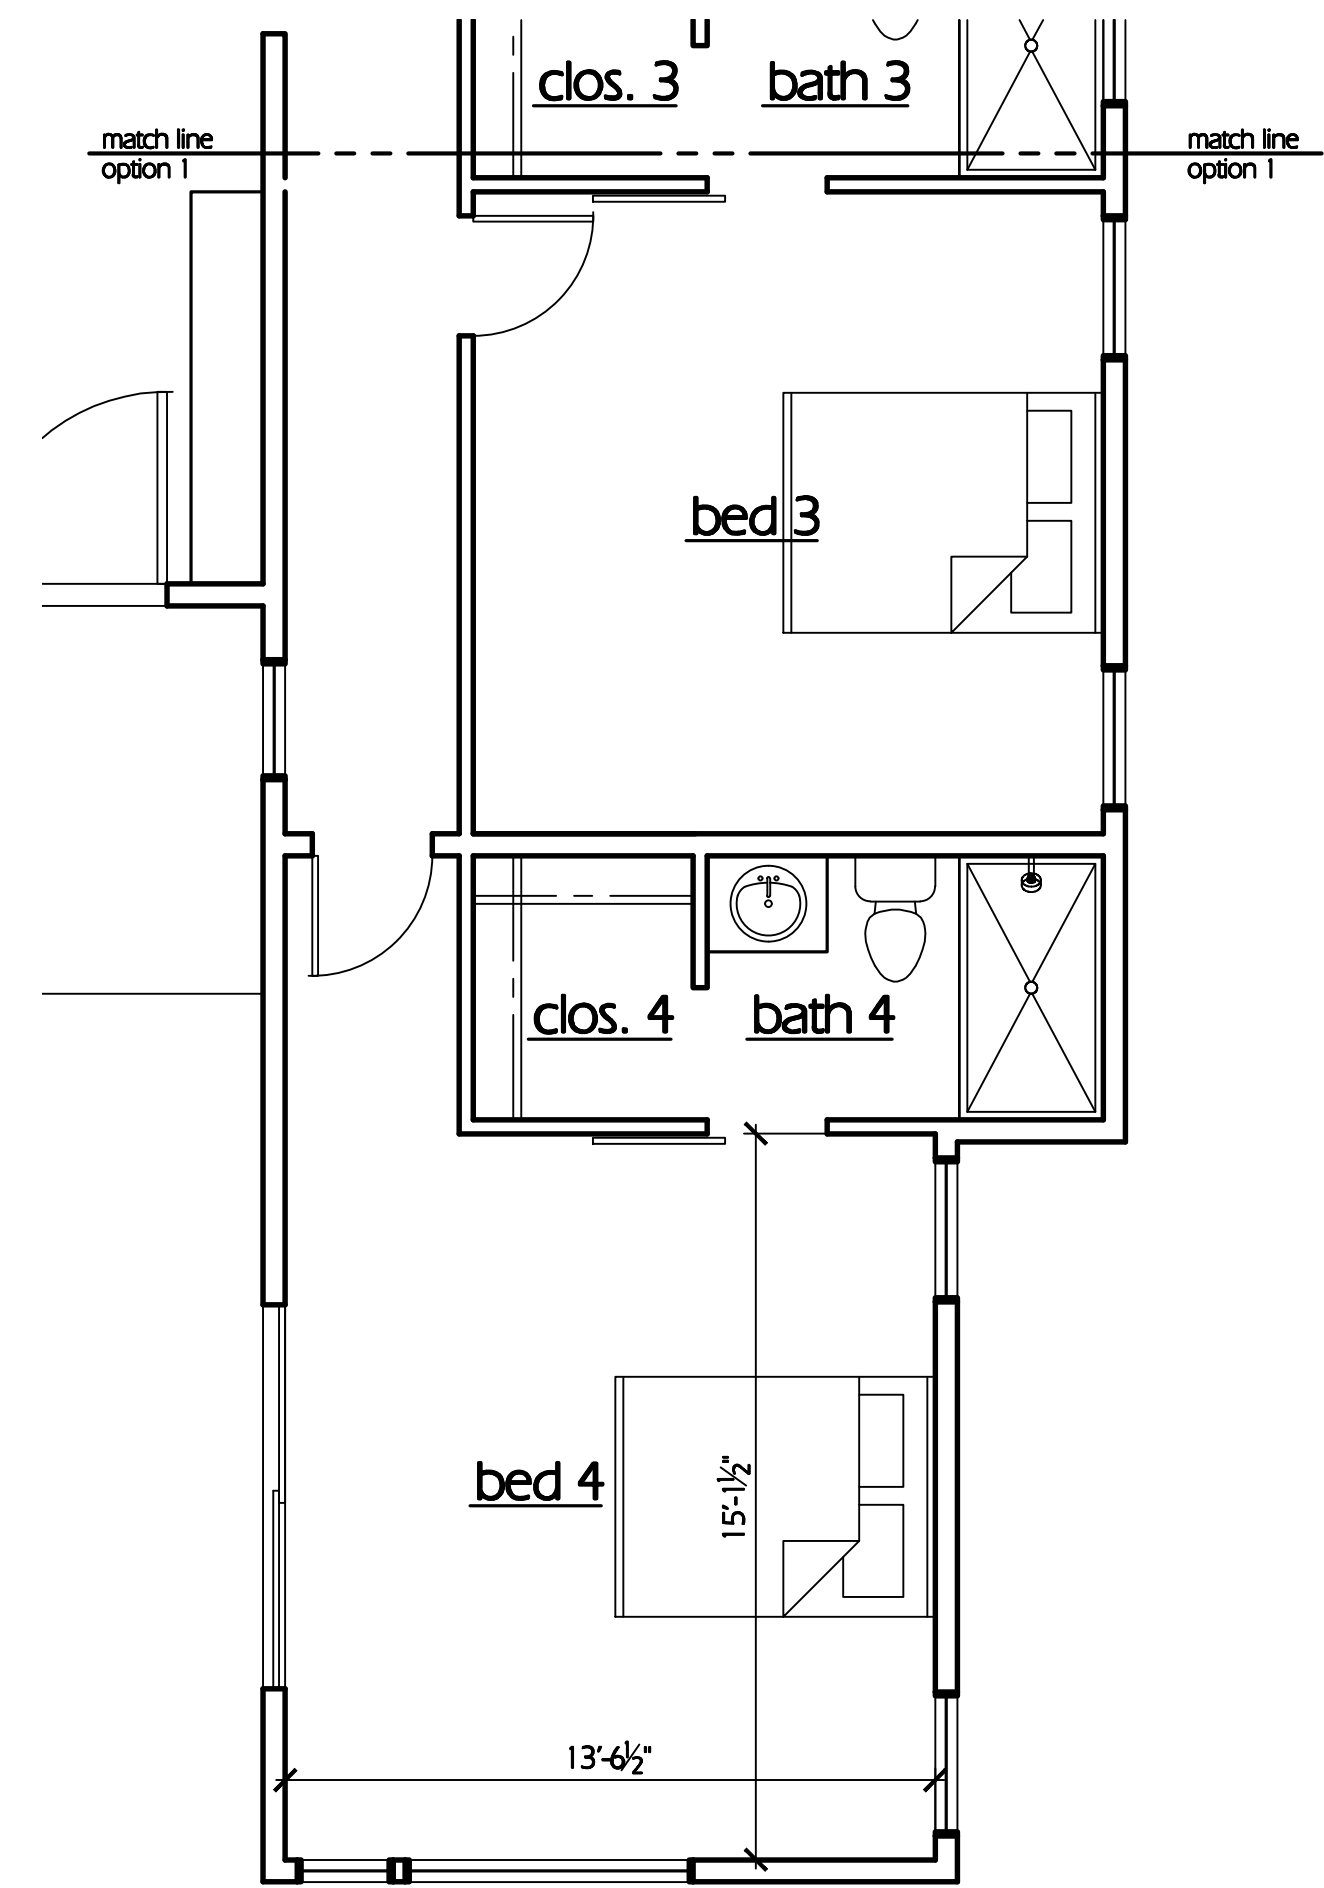

main level floor plan - option 1

total - option 1

-3,242 sq. ft. (living area)

scale: 1/4" = 1'-0"

main level floor - option 1

-3,242 sq. ft. (living area)

architectural
design group
410 mill street, suite 205
reno, nevada 89502

phone: 775.323.8282
e-mail: info@adgreno.com
web: www.adgreno.com

robert a. fabri, architect

copyright
The design and drawings contained herein are protected under NRS 603 and U.S. Copyright Law. Any reproduction or distribution is a violation of state and federal law.

project

plan 2 - "harmony"

meraki place
manzanita lane
reno, nevada

description

sheet title
main level
floor plan - base
drawing file
floor plan.dwg
08.06.20
drawn by
adg
checked by
r.f.

permit approval

sheet

a2.2

NOT FOR CONSTRUCTION